
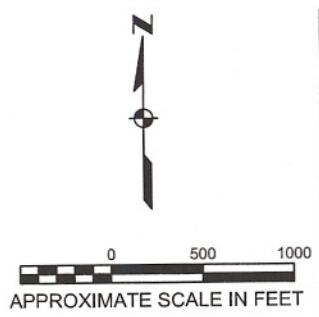


N:\2008\0870017.00\_Del\_Paso\_Manor\_WD\_MP\1-Sheets\Master\_Plan\_Figures\Fig-05.dwg 4/2/2009 11:12 AM DAVID KIM

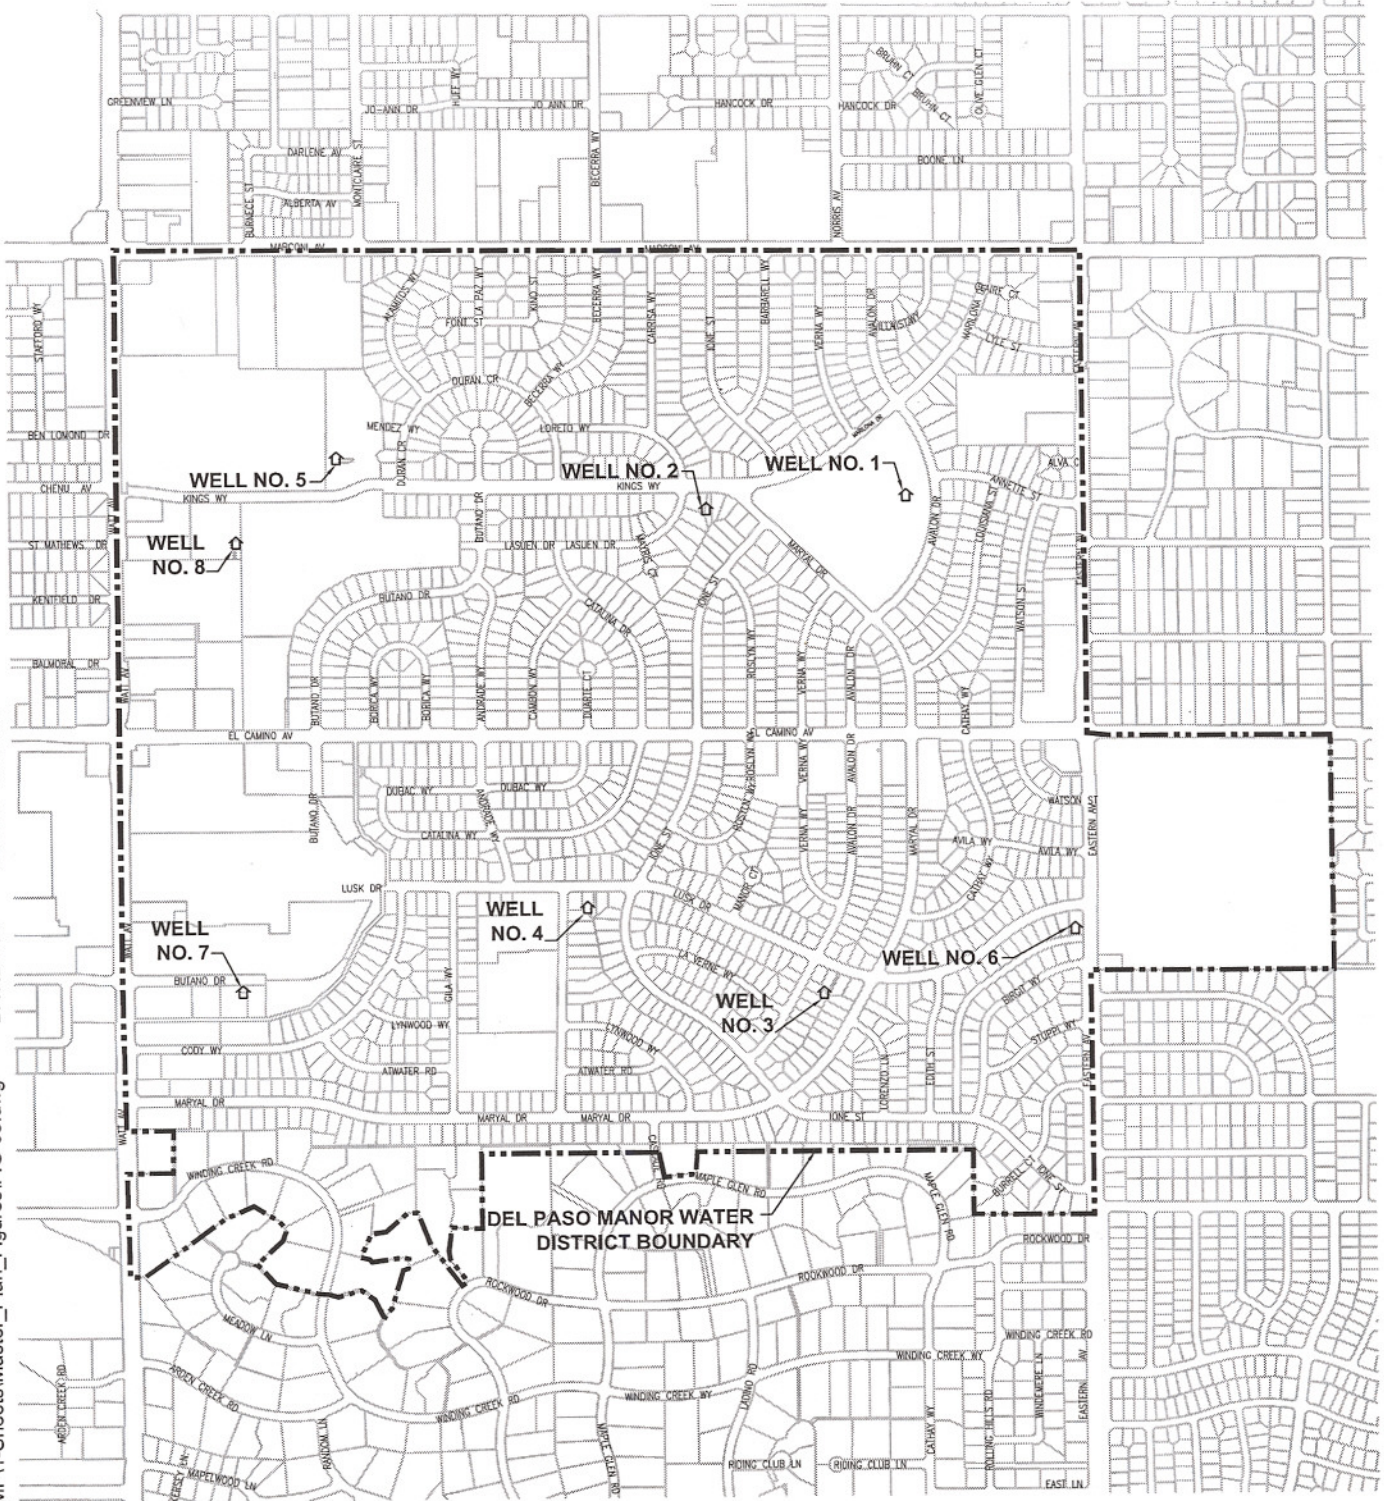

Kennedy/Jenks Consultants  
DEL PASO MANOR WATER DISTRICT  
SACRAMENTO, CALIFORNIA  
MASTER PLAN  
EXISTING WELL SITES

K/J 0870017.00  
APRIL 2009

FIGURE 5